


1  
3

# SECTION 1

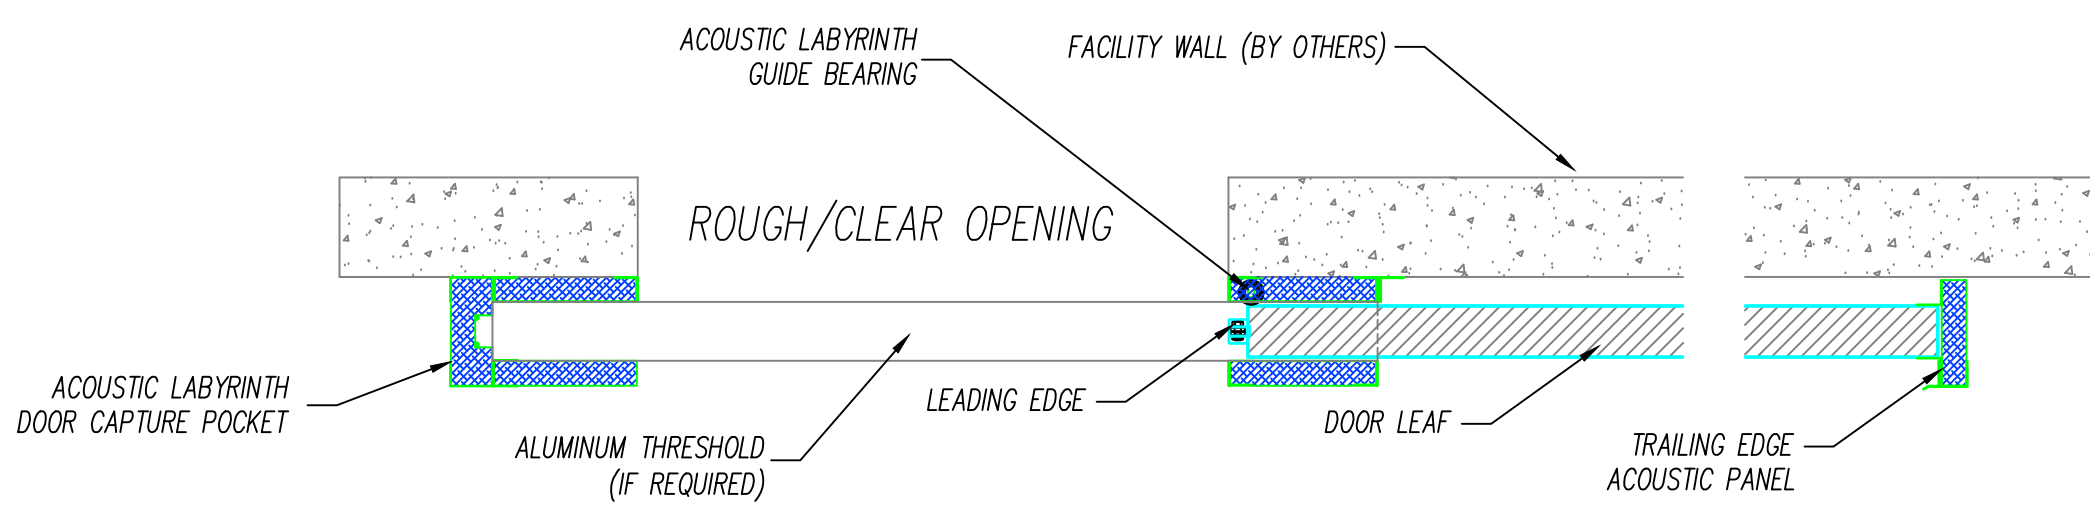

2  
3

# SECTION 2

## SECTIONS

**PROPRIETARY**  
THIS DESIGN AND DRAWING IS THE EXCLUSIVE PROPERTY OF NOISE BARRIERS, LLC. AND IS SUBMITTED AS CONFIDENTIAL INFORMATION IN CONNECTION WITH YOUR INQUIRY. IT MUST NOT BE USED FOR ANY OTHER PURPOSES, NOR CAN IT BE COPIED OR LOANED WITHOUT WRITTEN PERMISSION. UPON REQUEST IT MUST BE RETURNED IMMEDIATELY.

DESCRIPTION	DATE	BY
ORIGINAL/INITIAL	10/6/15	MD

DESCRIPTION		
NOISE BARRIERS, LLC QUIET SLIDE SERIES SLIDING DOOR		
CUSTOMER		
DRAWN BY	SCALE	PROJECT NO.
MDD	N.T.S.	XXXX
DATE	SHEET	
11/03/2015	3 OF 3	

**Noise Barriers, LLC**  
2001 Kelley Ct.  
Libertyville, IL 60048  
Phone: (847) 843-0500  
Fax: (847) 843-0501  
www.noisebarriers.com